


LUS SHALL INSPECT HOLE BEFORE
INSTALLATION OF METER POLE.

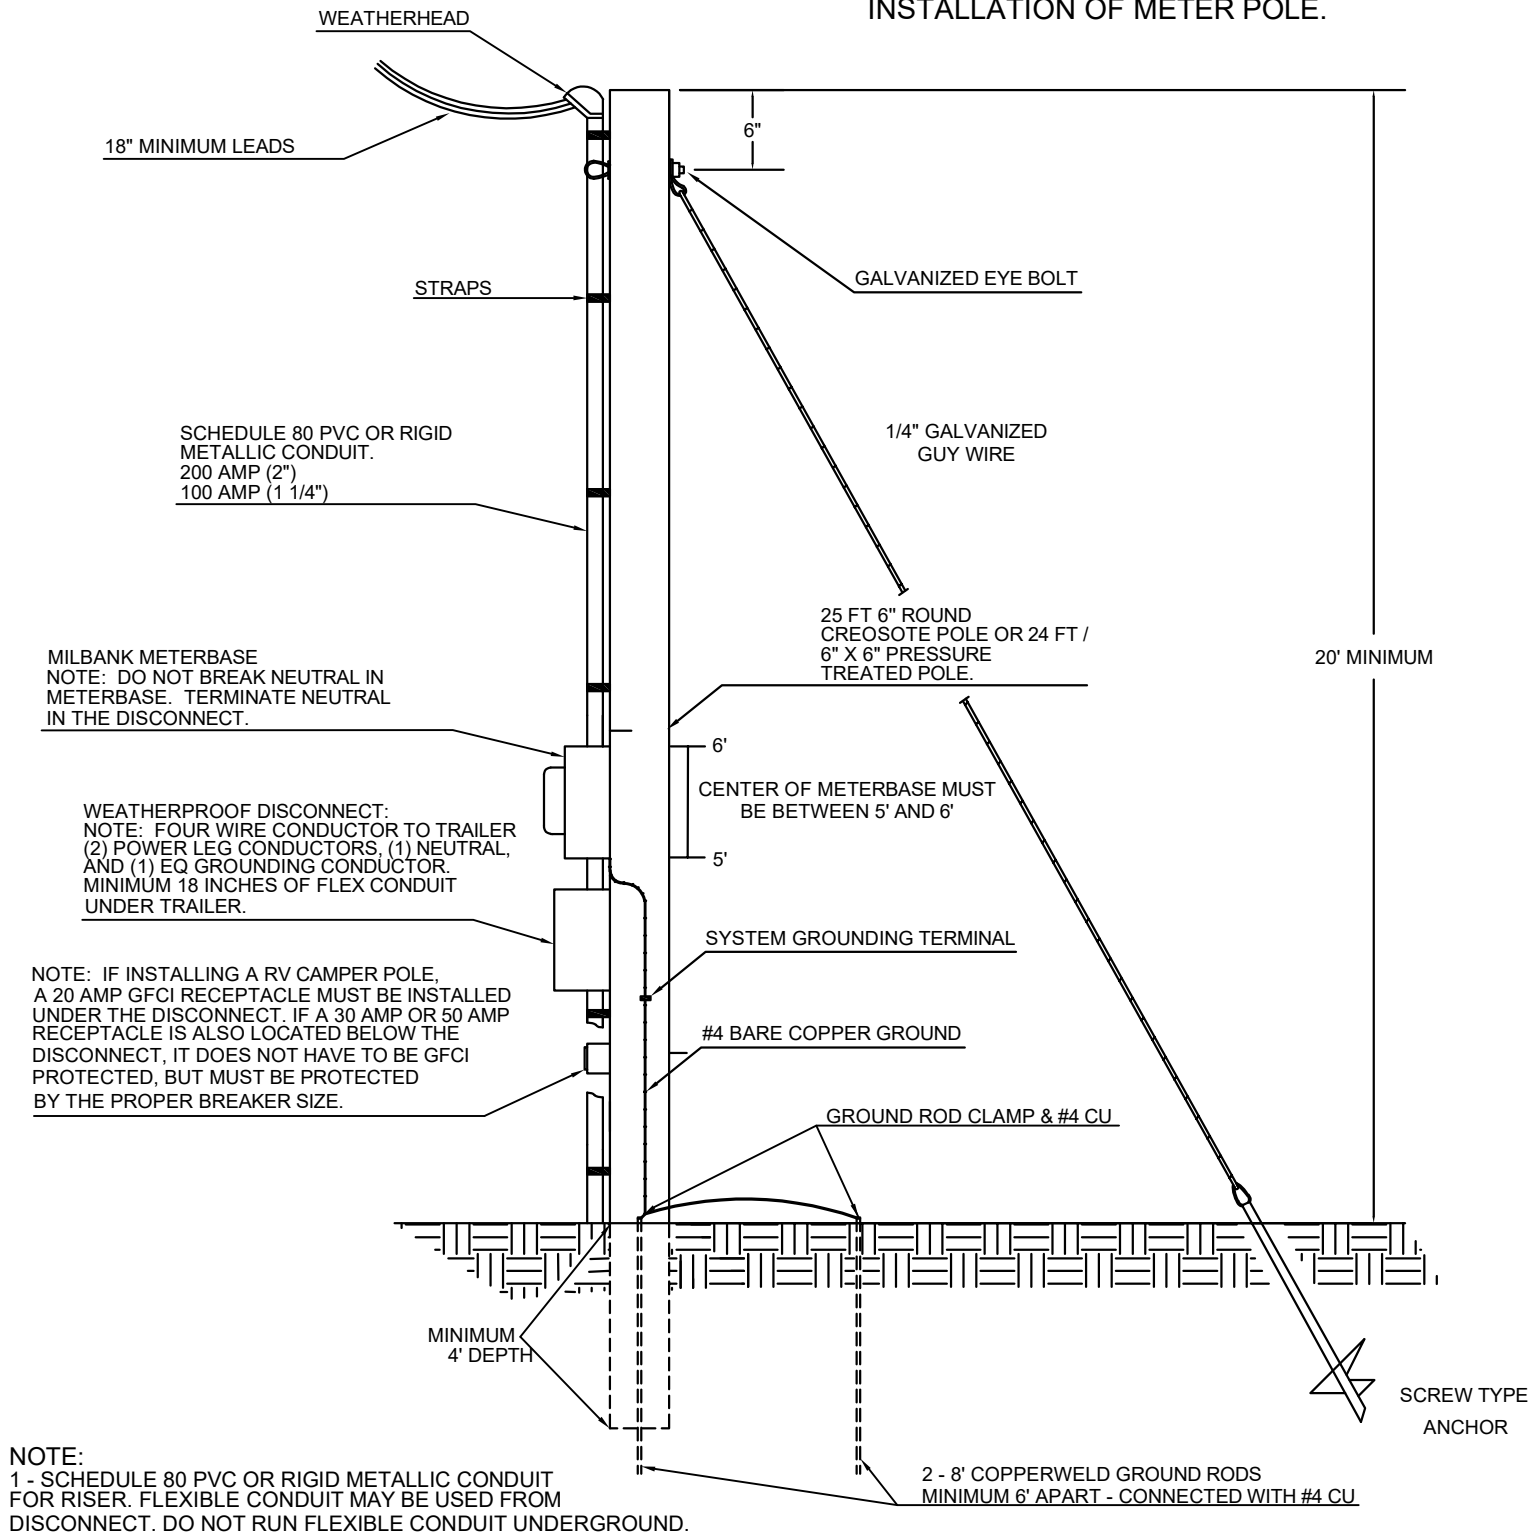

WIRE SIZES				
AMPS	TYPE	CONDUCTOR	NEUTRAL	EQ. GROUND
100	COPPER	#3	#6	#6
100	ALUMINUM	#1	#4	#4
200	COPPER	2/0	#1	#6
200	ALUMINUM	4/0	2/0	#4

MINIMUM MOBILE HOME AND RV POLE REQUIREMENTS

SCALE: NOT TO SCALE

DATE: 8-5-2022

DRAWN BY: AUSTIN CAPERTON

SHEET NO. 1

LAWRENCEBURG UTILITY SYSTEMS

1607 N LOCUST AVENUE
LAWRENCEBURG, TN 38464
(931) 762-7161