


*MINIMUM RESIDENTIAL HEIGHT OF WEATHERHEAD MUST BE 15' IF LINE CROSSES A TRUCK ACCESSIBLE DRIVE WAY

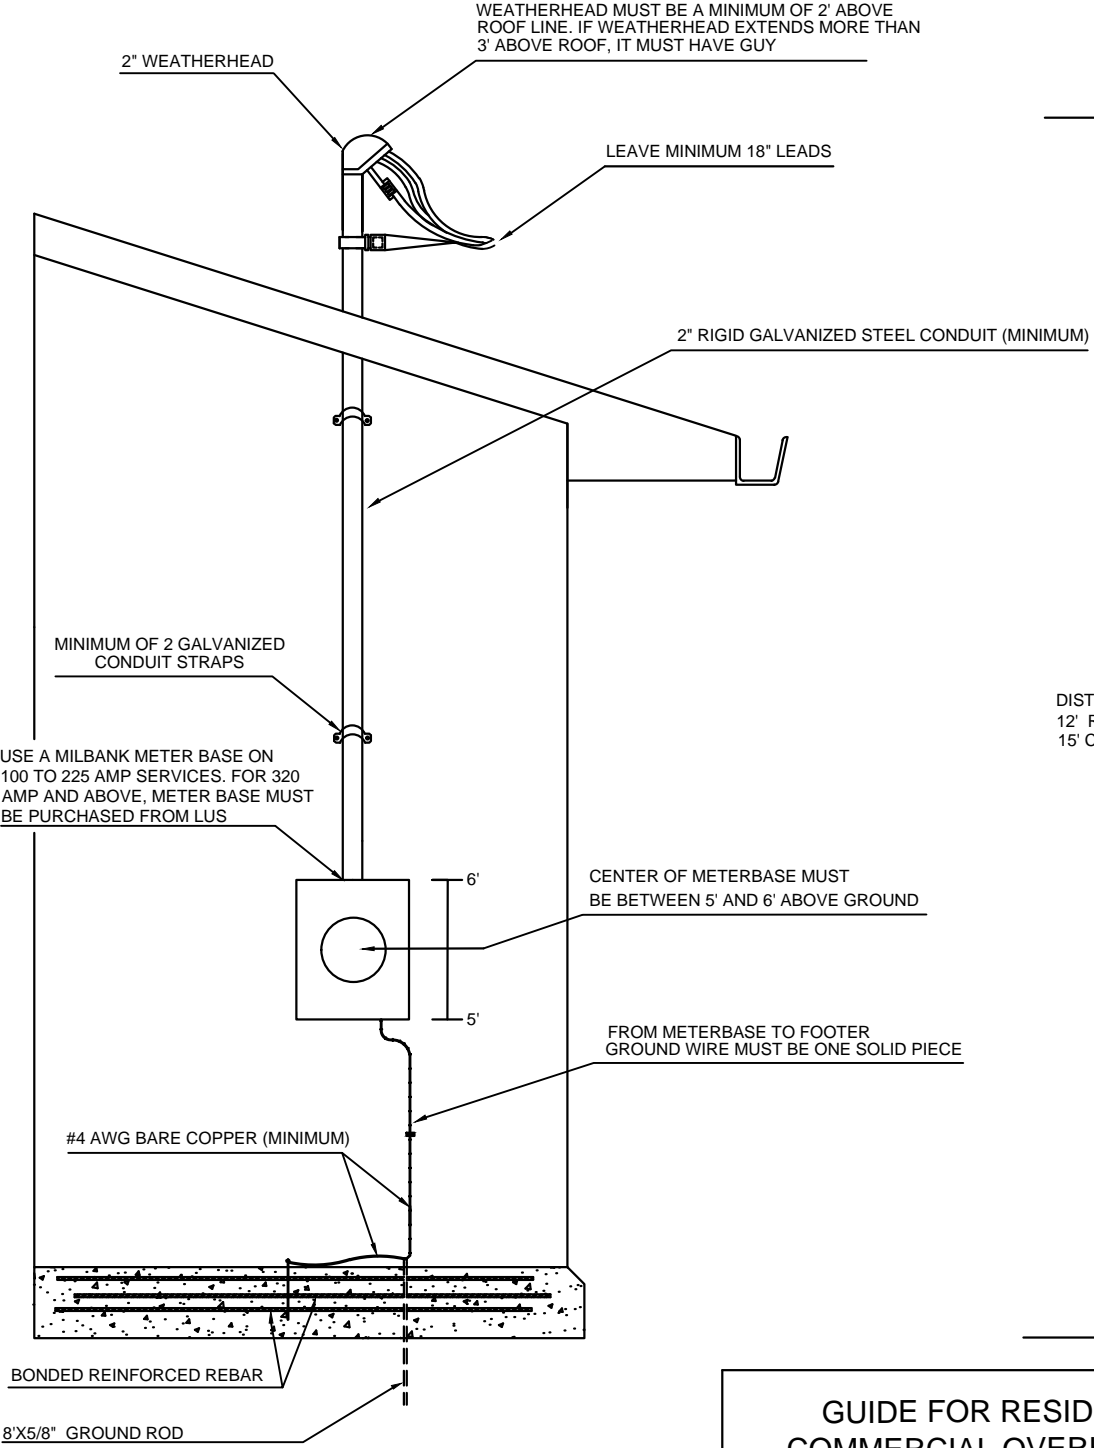

NOTES:

1. FOR WIRE SIZES PLEASE SEE SHEET NO.2 ON BACK
2. LUS ENGINEERING DEPARTMENT MUST SPOT METER BASE LOCATION

GUIDE FOR RESIDENTIAL AND COMMERCIAL OVERHEAD SERVICE

SCALE: NOT TO SCALE	REVISION BY: AUSTIN CAPERTON	DATE: 08-06-18
DRAWN BY: BRADY T. ALLRED	DATE: 06-23-15	SHEET NO. 1

LAWRENCEBURG UTILITY SYSTEMS

1607 N LOCUST AVENUE
LAWRENCEBURG, TN 38464
(931) 762-7161